


1580

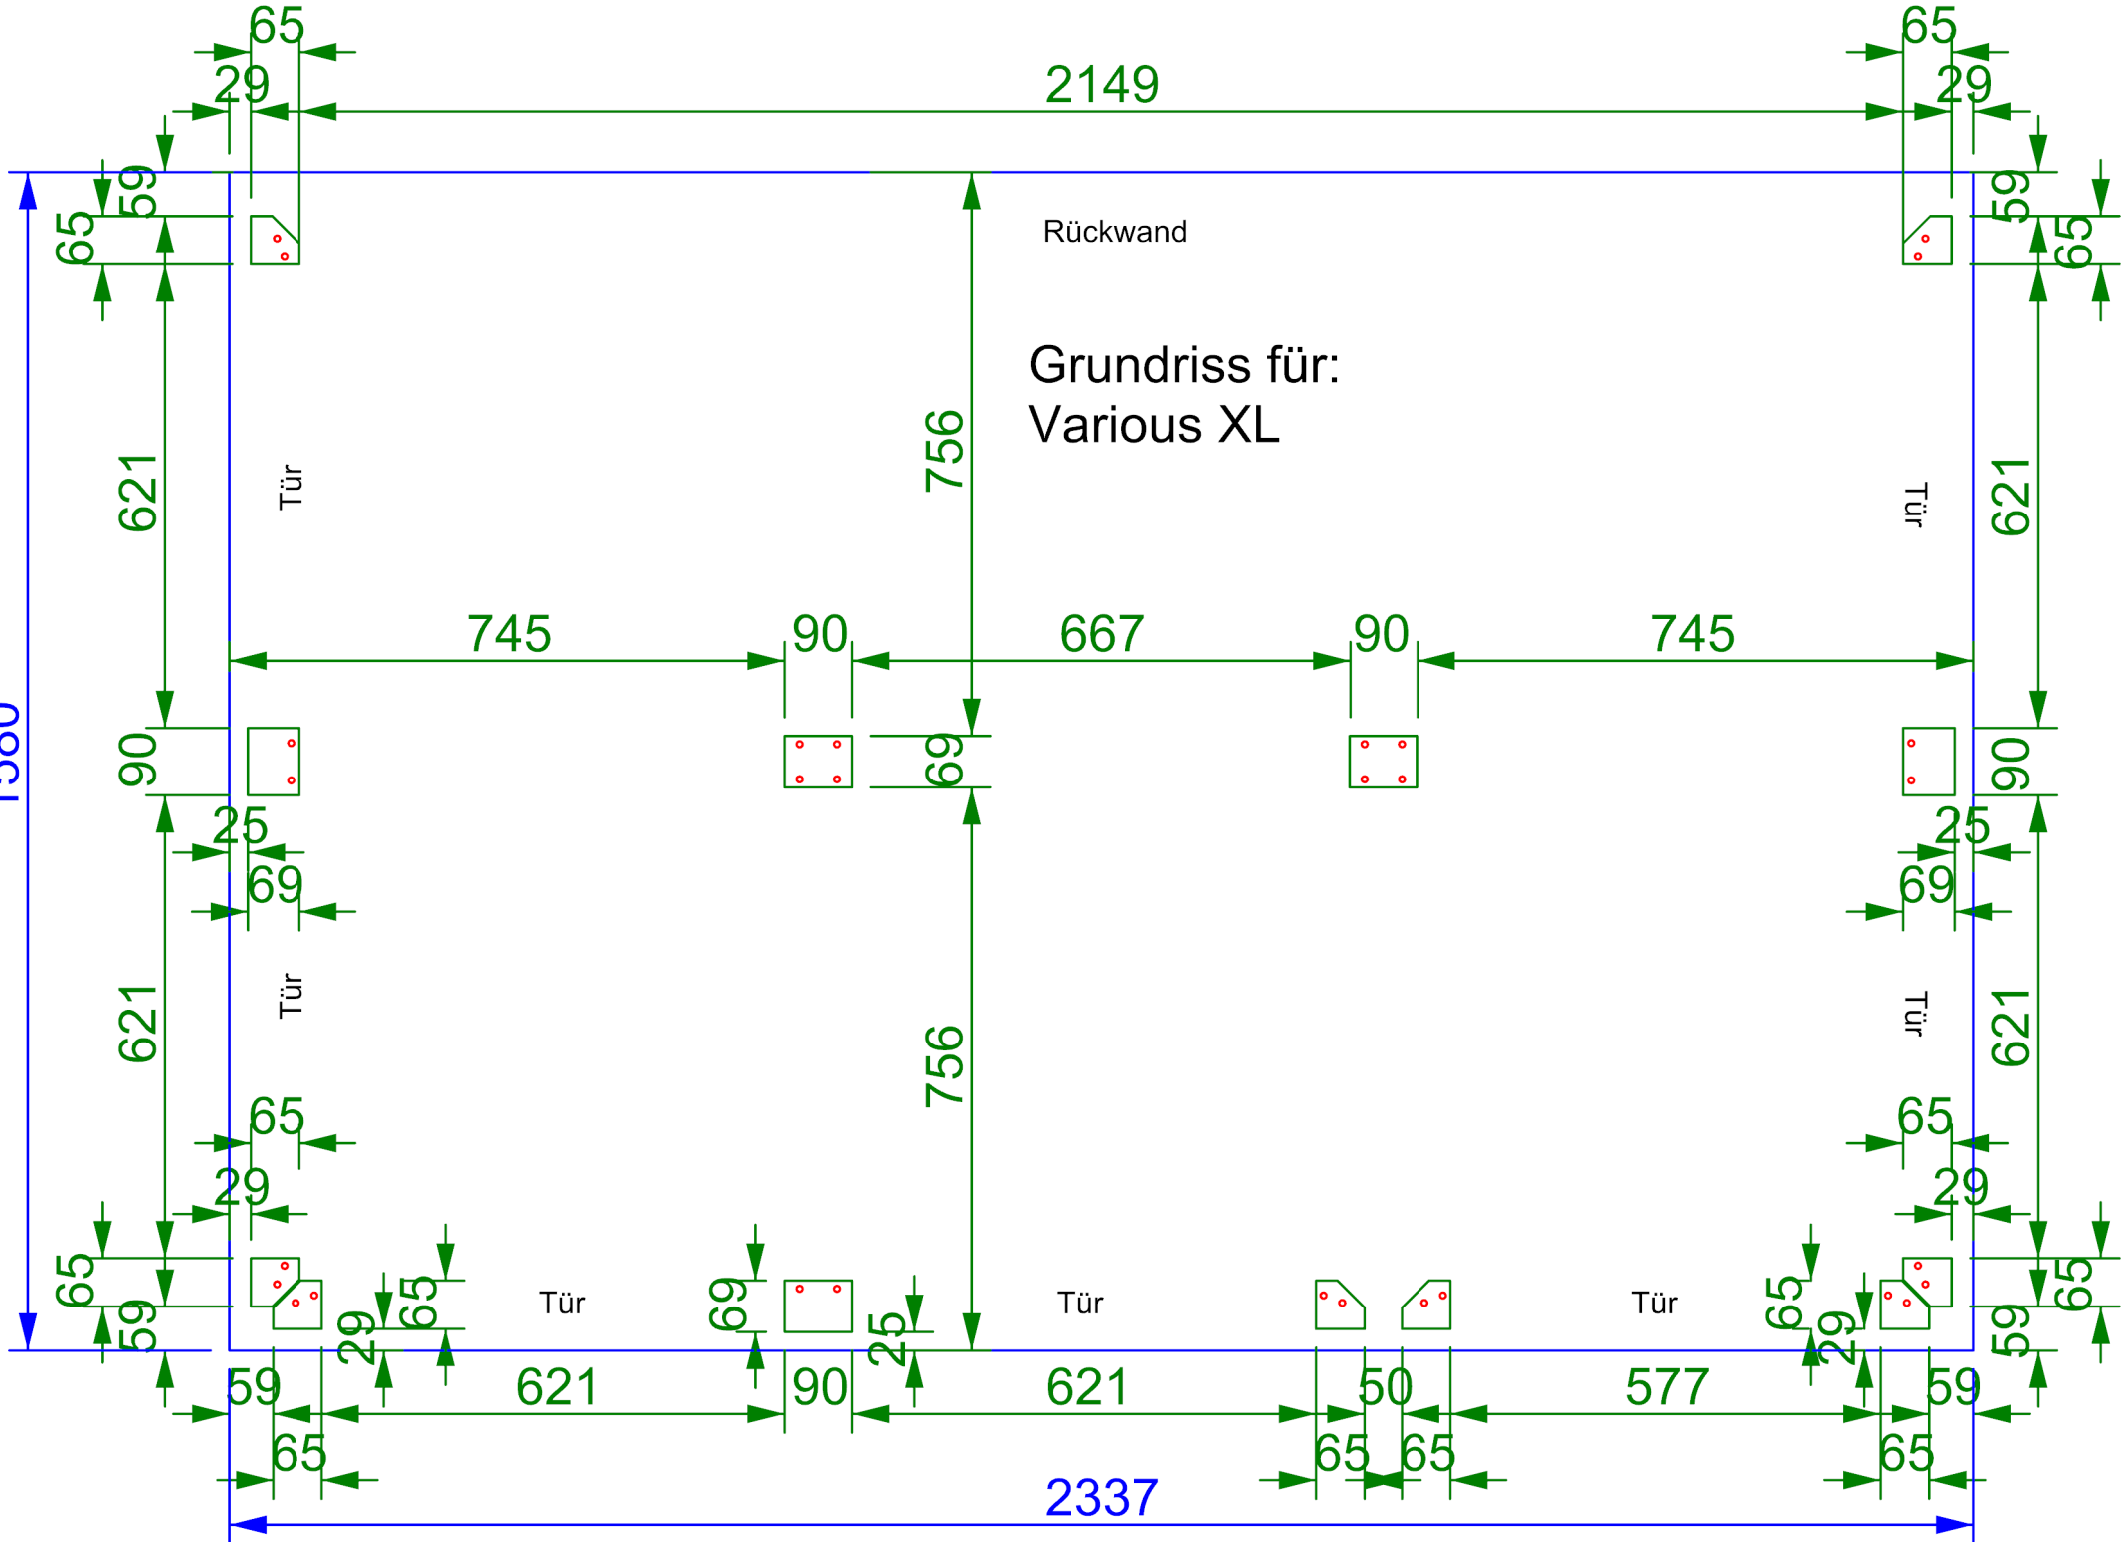

2149

Rückwand

Grundriss für:  
Various XL

Tür

Tür

745

90

667

90

745

756

621

621

90

69

90

90

Tür

Tür

621

621

65

65

Tür

Tür

Tür

59

69

621

50

577

65

59

59

59

621

90

621

65

65

577

65

59

59

2337